




CAPRI FIRST FLOOR PLAN

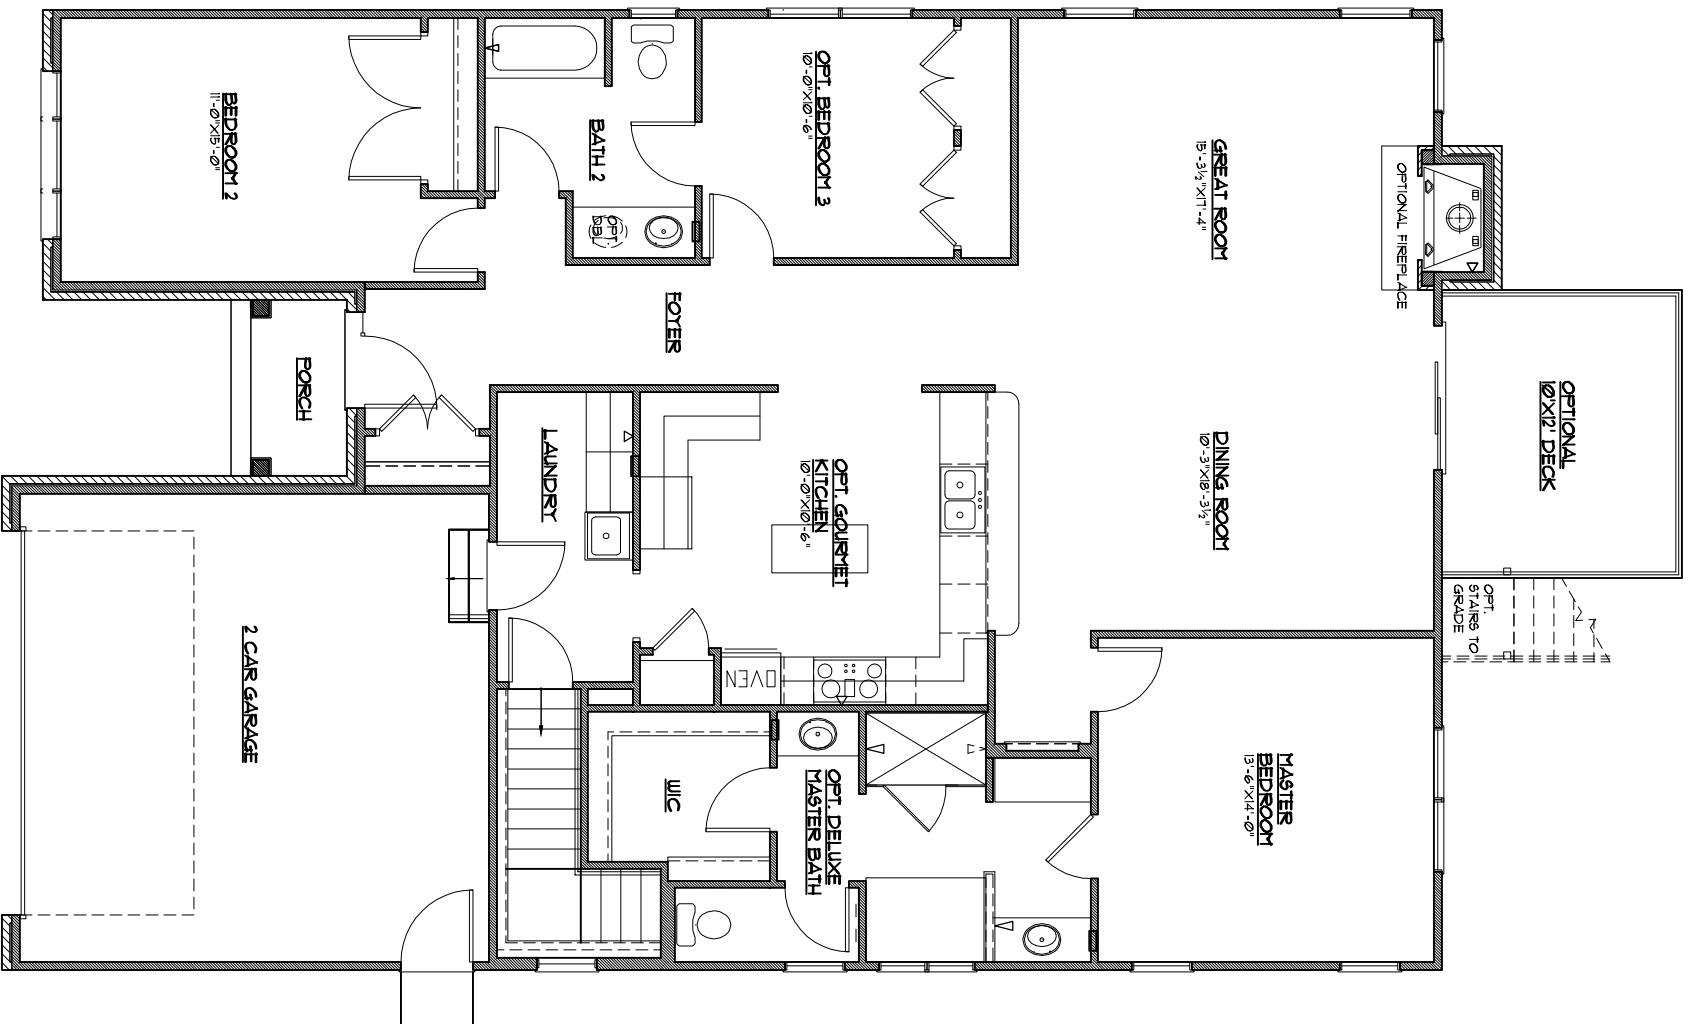

CAPRI FIRST FLOOR PLAN WITH OPTIONS

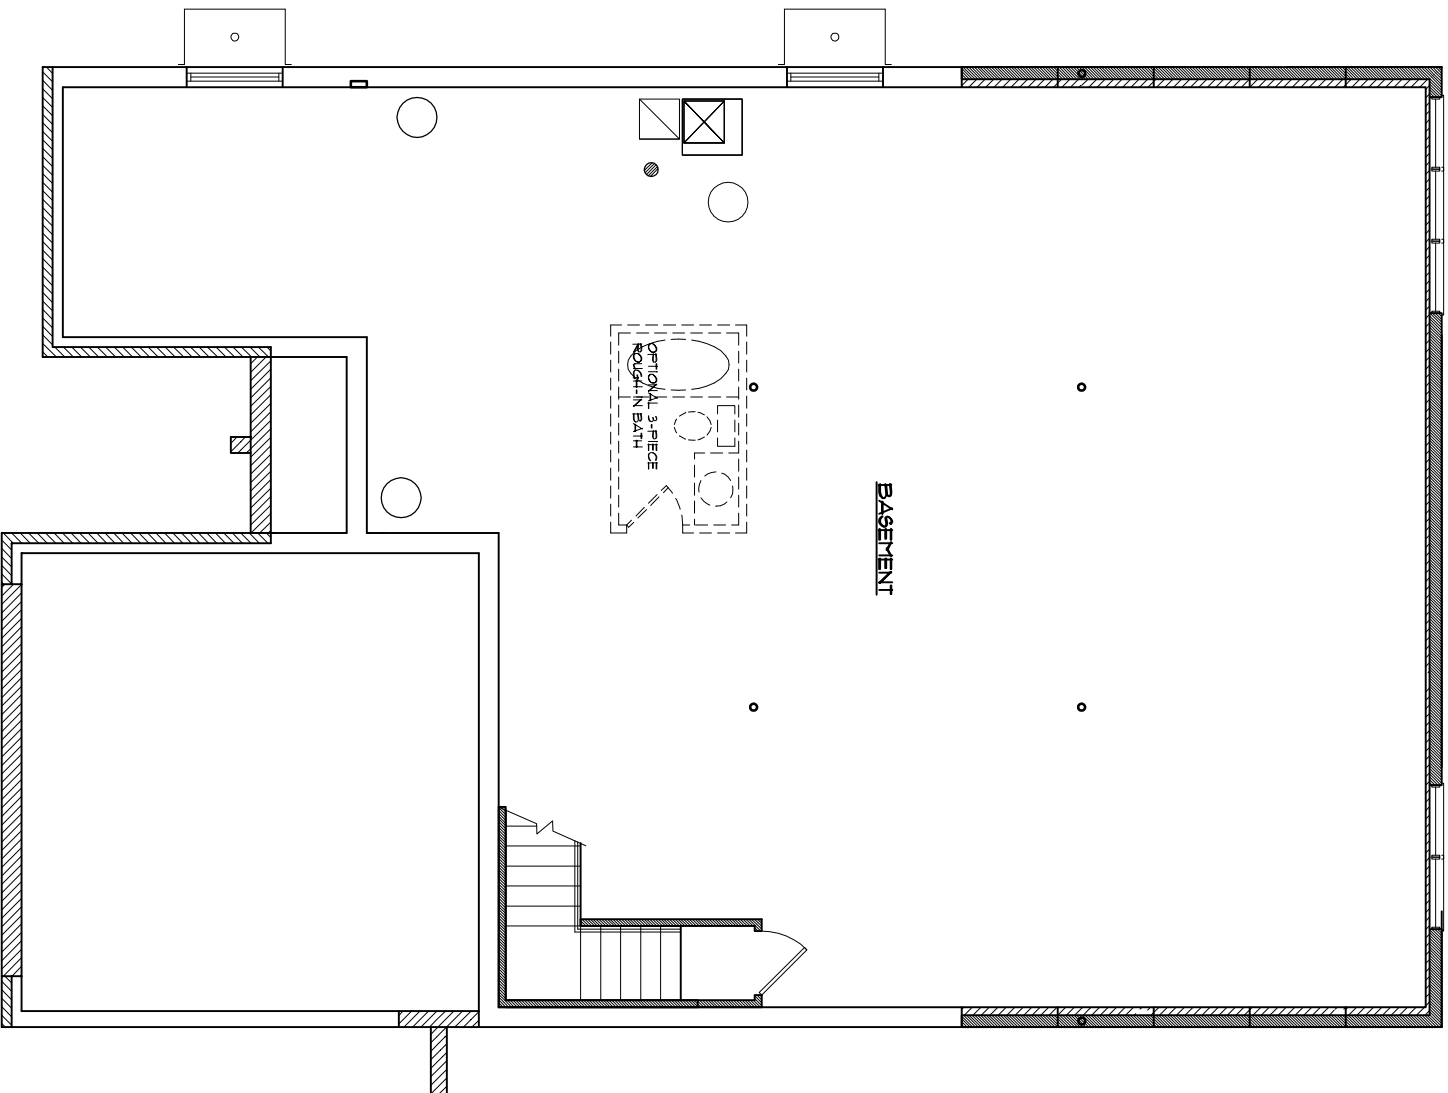

CAPRI BASEMENT PLAN

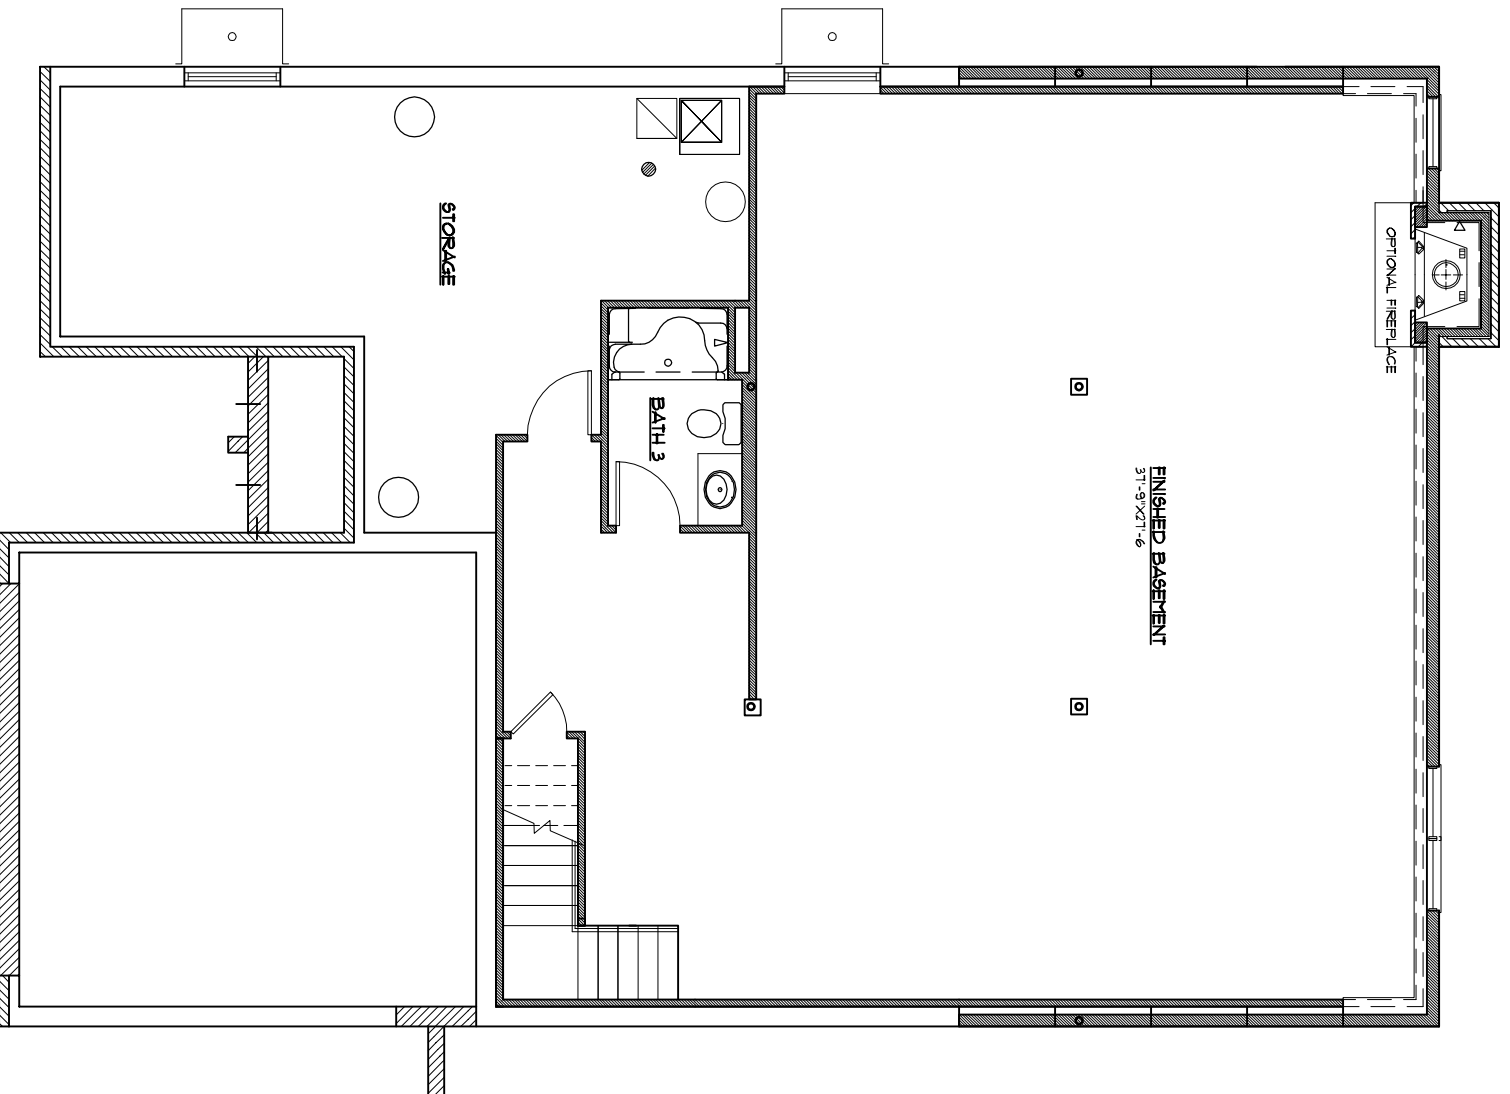

CAPRI FINISHED BASEMENT PLAN WITH OPTIONS